


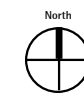

- LEGEND**
- The Mews and Sinc
 - The Green Core
 - The Cottages and Open Space

KEY PLAN - CHARACTER AREAS



PLANT SCHEDULE

Trees

PLANT NAME	STOCK	GIRTH	HEIGHT
Amelanchier lamarckii	C	16-18cm	Min 3.0m
Carpinus betulus	C	18-20cm	Min 4.5m
Corylus avellana	C	18-20cm	Min 4.5m
Malus 'Cox's Orange Pippin'	C	18-20cm	Min 4.5m
Prunus serrula	C	18-20cm	Min 5.0m
Pyrus calleryana 'Chanticleer'	C	18-20cm	Min 4.5m

Hedges

PLANT NAME	STOCK	SIZE
Carpinus betulus	B Trans	80-100cm

Plants spaced @ 5/m in a Double Staggered Row

Shrubs

PLANT NAME	STOCK	SIZE	SPACING
Escallonia 'Apple Blossom'	C 5L	60-80cm	5/m2
Hebe 'Rakaiensis'	C 5L	40-60cm	5/m2
Lavandula angustifolia 'Hidcote'	C 5L	30-40cm	5/m2
Potentilla fruticosa 'Abbotswood'	C 5L	40-60cm	5/m2
Sarcococca confusa	C 5L	40-60cm	5/m2
Skimmia x confusa 'Kew Green'	C 5L	40-60cm	5/m2
Viburnum tinus	C 10L	40-60cm	4/m2

Herbaceous plants

PLANT NAME	STOCK	SPACING
Astrantia major	C 3L	9/m2
Bergenia 'Bressingham White'	C 3L	9/m2
Epimedium pinnatum	C 3L	9/m2
Kniphofia 'Bees Sunset'	C 3L	9/m2
Liriope muscari	C 2L	9/m2

Bulbs/WildFlowers

PLANT NAME	GRADE	SPACING
Tulipa 'White Triumphator'	10-12cm	20/m2
Narcissus 'February Gold'	10-12cm	20/m2

Wildflower Meadow Mix

Wildflower Meadow Mix	Sowing Rate
EM2 Emorsgate 'Standard General Purpose Meadow Mixture'	4g/m2

LEGEND

- Trees**
- Orchard
 - Malus 'Cox's orange Pippin'
 - Prunus cerasifera
 - Pyrus communis
 - Boundary Trees
 - Carpinus betulus
 - Corylus avellana
 - Sorbus aucuparia
 - Character Trees
 - Amelanchier lamarckii
 - Prunus 'Sunset Boulevard'
 - Prunus serrula
 - Pyrus calleryana 'Chanticleer'



Malus 'Cox's Orange Pippin'

Pyrus communis

Hard Landscape




Street Furniture



Soft Landscape



Section B-B

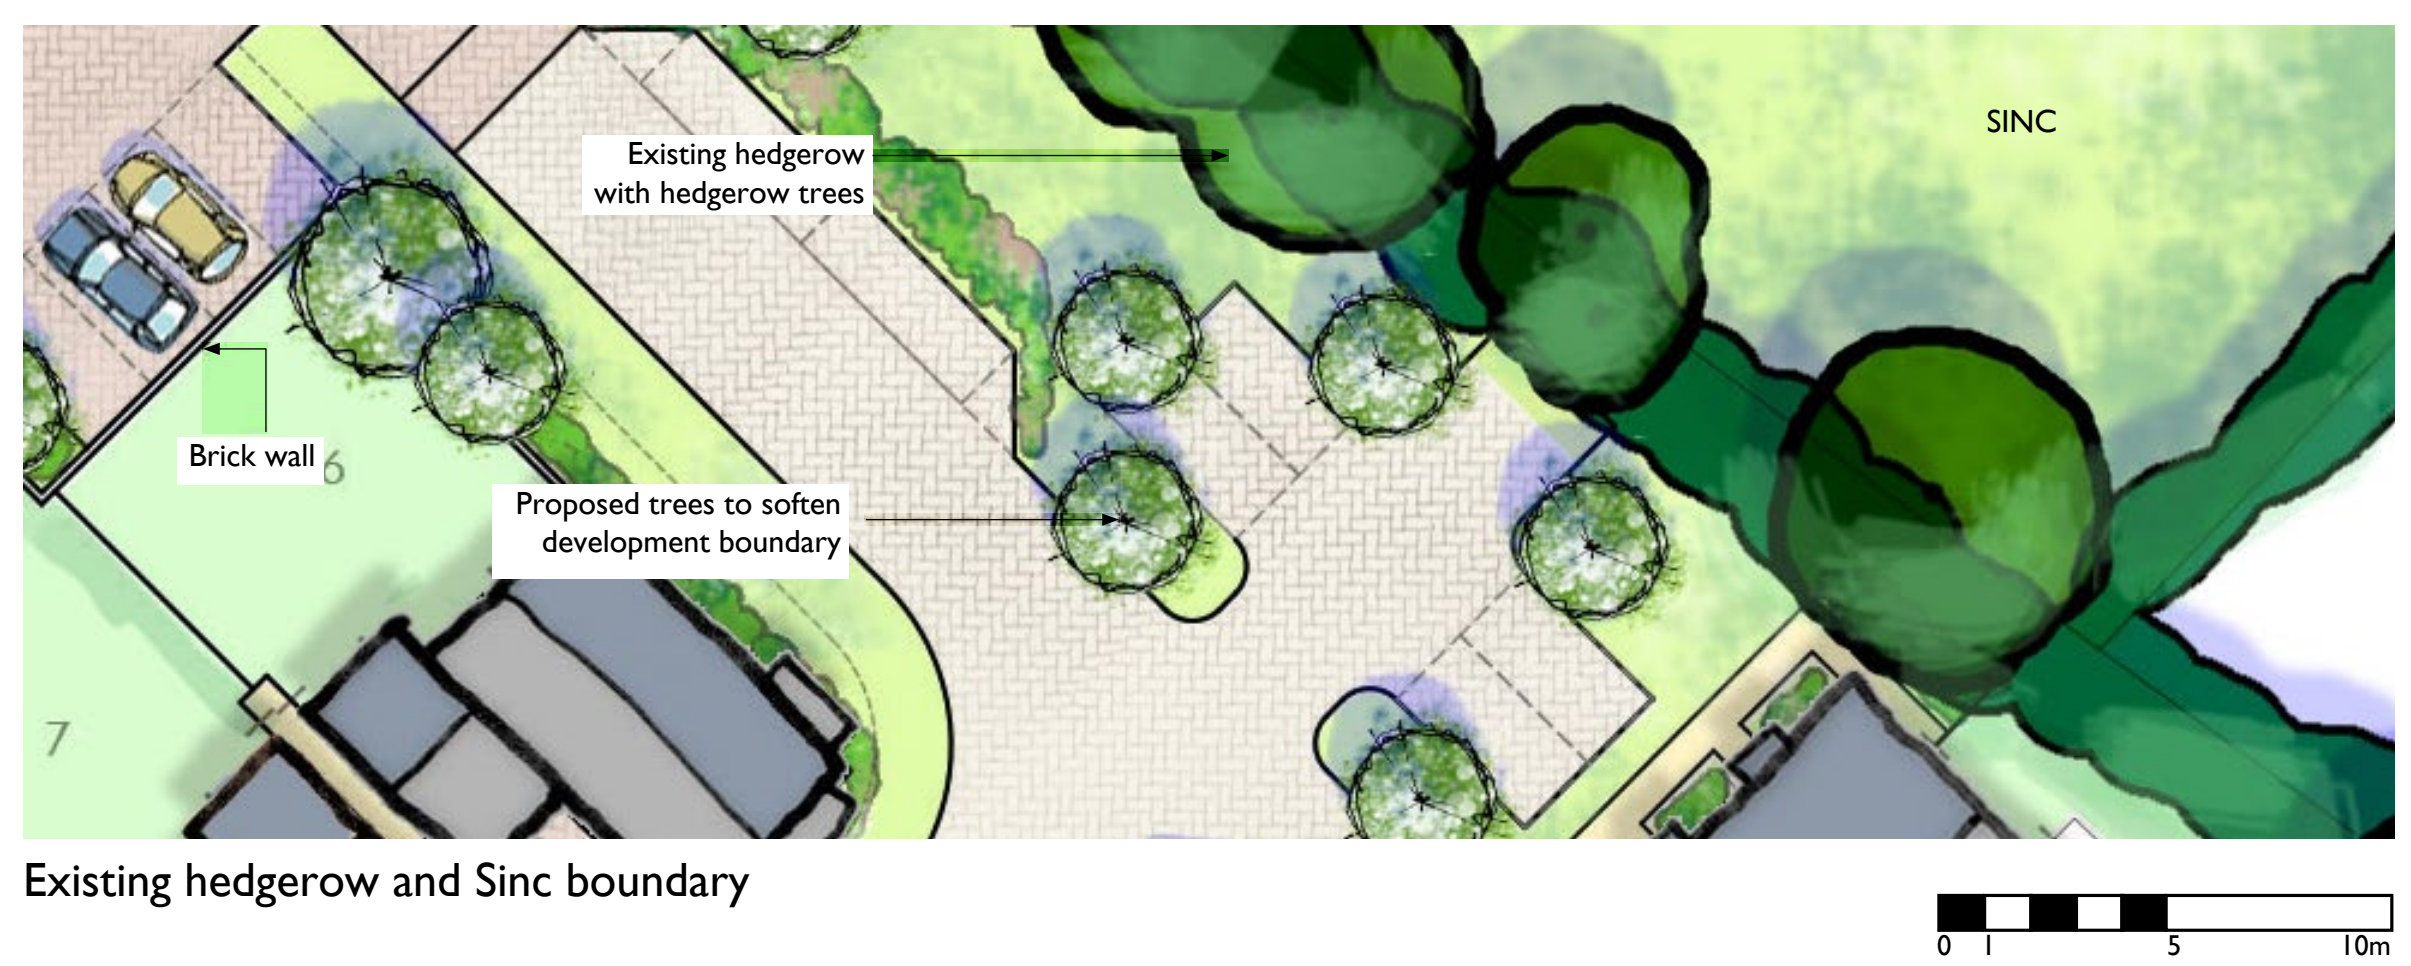

Existing hedgerow and Sinc boundary