



KEY PLAN - CHARACTER AREAS

LEGEND

- The Mews and Sinc
- The Green Core
- The Cottages and Open Space

Trees			
PLANT NAME	STOCK	GIRTH	HEIGHT
Acer campestre	C	16-18cm	Min 4.5m
Carpinus betulus	C	18-20cm	Min 4.5m
Corylus avellana	C	18-20cm	Min 4.5m
Prunus avium	C	18-20cm	Min 4.5m
Prunus 'Sunset Boulevard'	C	18-20cm	Min 4.5m
Quercus robur	C	30-35cm	Min 5.0m
Sorbus aucuparia	C	18-20cm	Min 4.5m

Hedges		
PLANT NAME	STOCK	SIZE
Fagus sylvatica	B Trans	80-100cm
Plants spaced @ 5m in a Double Staggered Row		

Shrubs			
PLANT NAME	STOCK	SIZE	SPACING
Abelia 'Edward Goucher'	C 5L	30-40cm	5/m2
Berberis x frikartii 'Amstelveen'	C 5L	40-60cm	5/m2
Cistus 'Silver Pink'	C 5L	40-60cm	5/m2
Euonymus fortunei 'Emerald Gaiety'	C 5L	30-40cm	5/m2
Habe 'Great Orme'	C 5L	40-60cm	5/m2
Hydrangea 'Annabelle'	C 5L	40-60cm	5/m2
Pittosporum tenuifolium 'Tom Thumb'	C 5L	40-60cm	5/m2
Potentilla fruticosa 'Abbotswood'	C 5L	40-60cm	5/m2
Prunus laurocerasus 'Otto Luyken'	C 5L	40-60cm	5/m2
Ruscus aculeatus	C 5L	30-40cm	5/m2
Senecio 'Sunshine'	C 5L	30-40cm	5/m2
Viburnum tinus	C 10L	40-60cm	4/m2

Herbaceous plants		
PLANT NAME	STOCK	SPACING
Bergenia 'Bressingham White'	C 3L	9/m2
Libertia formosa	C 3L	9/m2
Persicaria bistorta	C 3L	9/m2
Siberian Iris	C 3L	9/m2

Marginal Planting Mix			
PLANT NAME	STOCK	SIZE	MIX
Carex riparia	C 2L	60-80cm	30%
Eupatorium cannabinum	C 2L	60-80cm	20%
Juncus effusus	C 2L	60-80cm	20%
Persicaria bistorta	C 2L	60-80cm	20%
Mentha aquatica	C 2L	60-80cm	10%
Individual varieties to be planted in groups of approximately 3-5			

Wildflower Meadow Mix		Sowing Rate
EM8 Emorsgate 'Meadow Mixture for Wetlands'		4g/m2

Soft Landscape



Stachys byzantia Siberian Iris Hydrangea Annabelle Persicaria bistorta



Libertia formosa Cistus Silver Pink Bergenia Bressingham White



Pittosporum Tom Thumb Skimmia Kew Green

LEGEND


Trees

- Character Trees
 - Amelanchier lamarckii
 - Prunus 'Sunset Boulevard'
 - Prunus serrula
 - Pyrus calleryana 'Chanticleer'
- Trees in open space
 - Acer campestre
 - Prunus avium
 - Quercus robur
- Boundary Trees
 - Carpinus betulus
 - Corylus avellana
 - Sorbus aucuparia



Prunus serrula Quercus robur Sorbus aucuparia

Hard Landscape

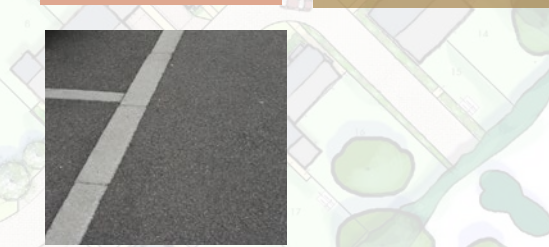

Black top




Timber bin Timber picnic table Timber bench


Native Marginal planting




Species to include: Caltha palustris, Carex riparia, Eupatorium cannabinum, Filipendula ulmaria, Glyceria fluitans, Juncus effusus, Lythrum salicaria, Mentha aquatica, Persicaria bistorta

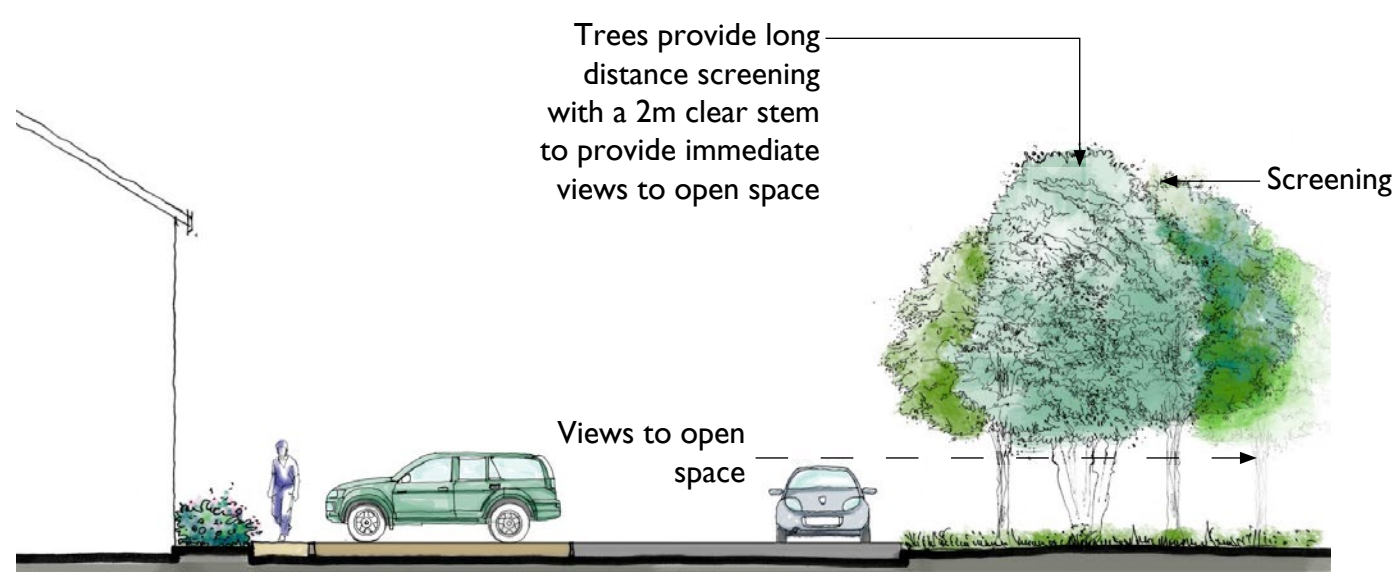

Section C-C

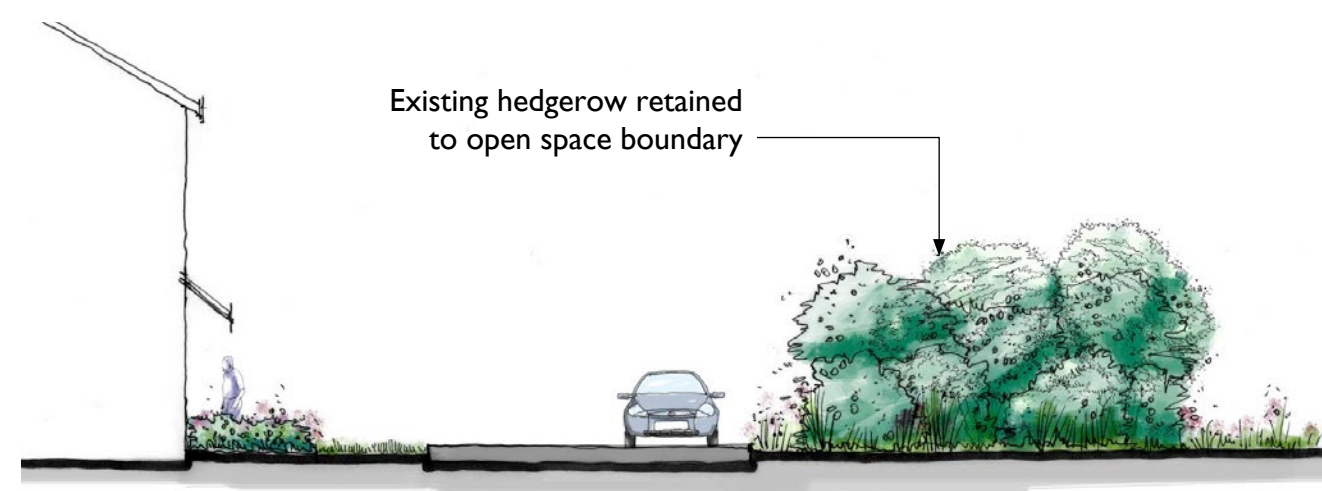

Section D-D

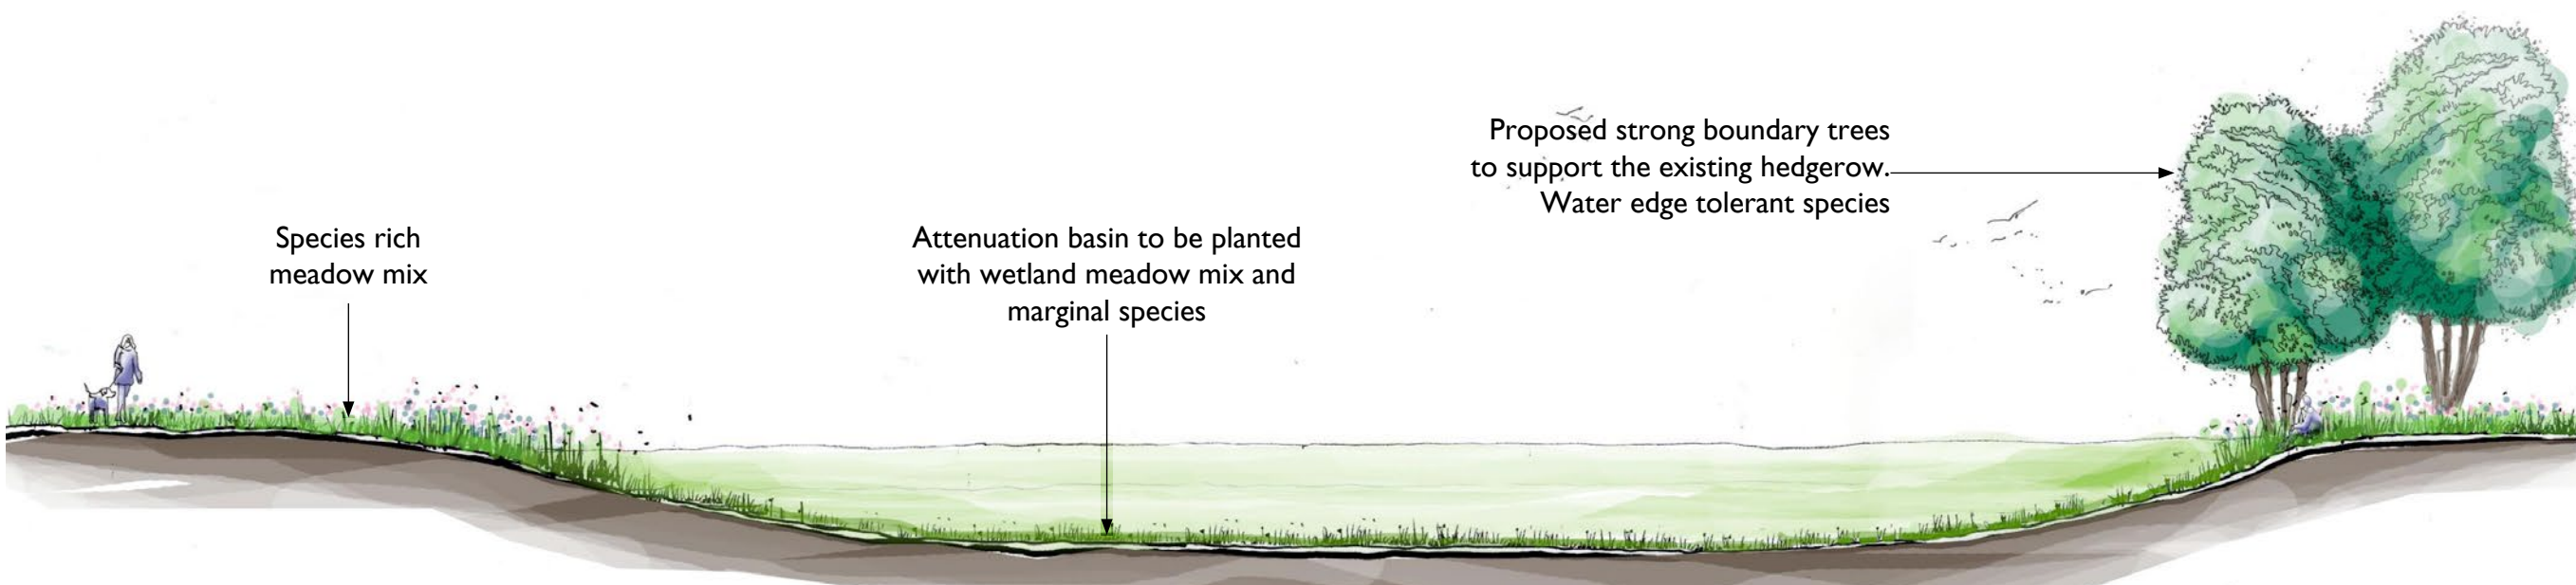

Section E-E

