



KEY PLAN - CHARACTER AREAS

LEGEND

- The Mews and Sinc
- The Green Core
- The Cottages and Open Space

PLANT SCHEDULE

Trees

PLANT NAME	STOCK	GIRTH	HEIGHT
Betula pendula	C	18-20cm	Min 4.5m
Carpinus betulus	C	18-20cm	Min 4.5m
Corylus avellana	C	18-20cm	Min 4.5m
Prunus avium	C	18-20cm	Min 4.5m
Quercus robur	C	18-20cm	Min 3.0m
Sorbus aucuparia	C	18-20cm	Min 4.5m

Hedges

PLANT NAME	STOCK	SIZE
Ilex crenata	B Trans	80-100cm

Plants spaced @ 5m in a Double Staggered Row

Shrubs

PLANT NAME	STOCK	SIZE	SPACING
Ceanothus 'Blue Mound'	C 5L	40-60cm	5/m2
Choisya ternata 'Aztec Pearl'	C 5L	40-60cm	5/m2
Cornus sanguinea 'Midwinter Fire'	C 10L	60-80cm	1/m2
Escallonia 'Red Dream'	C 5L	60-80cm	5/m2
Euonymus fortunei 'Emerald Gaiety'	C 5L	30-40cm	5/m2
Hebe 'Mrs Winder'	C 5L	40-60cm	5/m2
Hydrangea quercifolia	C 5L	40-60cm	5/m2
Lavandula angustifolia 'Hidcote'	C 5L	30-40cm	5/m2
Lonicera pileata	C 5L	40-60cm	5/m2
Potentilla 'Primrose Beauty'	C 5L	40-60cm	5/m2
Rosmarinus officinalis Prostratus Group	C 5L	30-40cm	5/m2
Salvia officinalis 'Purpurascens'	C 5L	30-40cm	5/m2
Skimmia japonica 'Rubella'	C 5L	40-60cm	5/m2
Spirea japonica 'Little Princess'	C 5L	40-60cm	5/m2
Viburnum davidii	C 5L	30-40cm	5/m2

Herbaceous plants

PLANT NAME	STOCK	SPACING
Bergenia 'Bressingham White'	C 3L	9/m2
Epimedium x perralchicum 'Frohnleiten'	C 3L	9/m2
Geranium macrorrhizum 'Spessart'	C 3L	9/m2
Libertia peregrinans	C 3L	9/m2
Persicaria affinis 'Darjeeling Red'	C 2L	9/m2

Bulbs/Wildflowers

PLANT NAME	GRADE	SPACING
Crocus Jeanne d'Arc	7-8cm	30/m2
Allium sphaerocephalon	4-6cm	20/m2

LEGEND

Trees

- Main Feature Trees
 - Liquidambar styraciflua
 - Fagus sylvatica 'Dawyc'
 - Betula Pendula
 - Quercus robur
 - Magnolia soulangiana
 - Parrotia persica
- Character Trees
 - Amelanchier lamarckii
 - Prunus 'Sunset Boulevard'
 - Prunus serrula
 - Pyrus calleryana 'Chanticleer'
- Boundary Trees
 - Carpinus betulus
 - Corylus avellana
 - Sorbus aucuparia
- Trees in open space
 - Acer campestre
 - Prunus avium
 - Quercus robur

Betula pendula

Prunus avium 'Plena'

Liquidambar styraciflua

Hard Landscape

Key Block Vintage - Brindle

Tarmac footpath

Black top

Key Block Vintage - Burnt Ochre

Street Furniture

Interpretation Board

Estate Railings

Timber bin

Timber picnic table

Soft Landscape

Skimmia japonica

Cornus sanguinea

Spirea japonica

Geranium macrorrhizum 'spessart'


Hebe Mrs Winder

Rosmarinus officinalis

Ceanothus Blue Mound

Escallonia Red-Dream

Salvia officinalis 'Purpurascens'

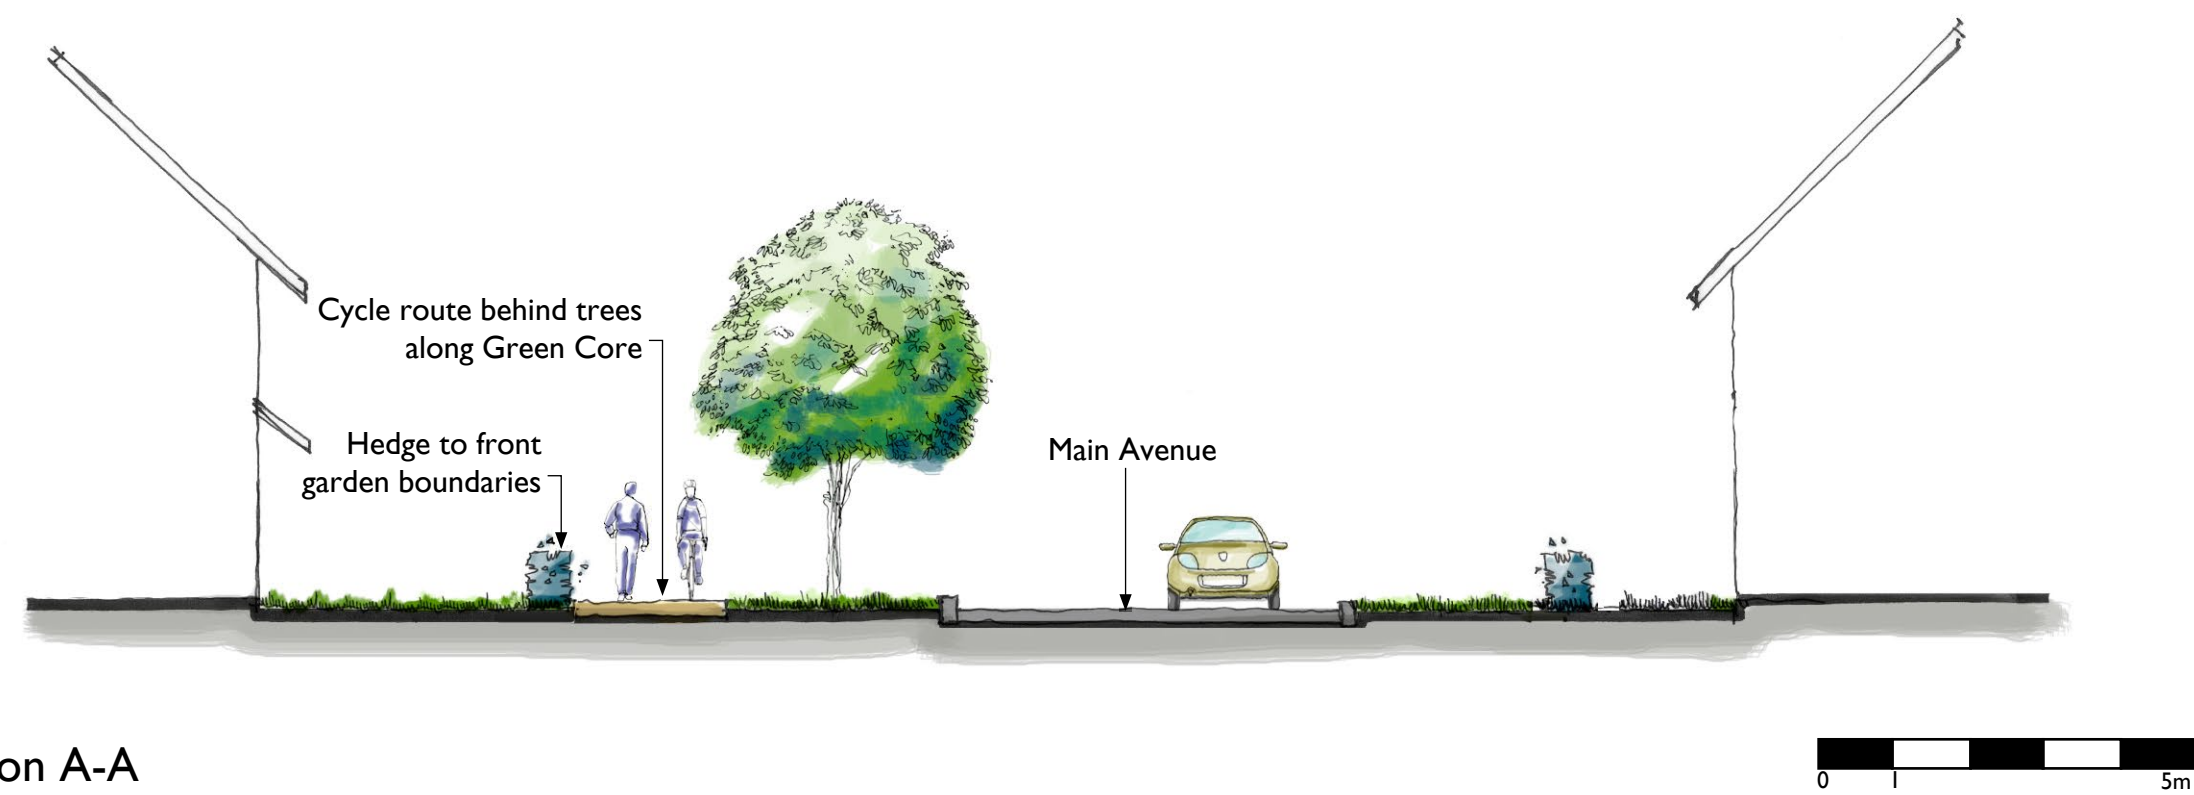

Section A-A



Main Avenue